



# 1.1 EXISTING SITE AND ANALYSIS



Site Photos

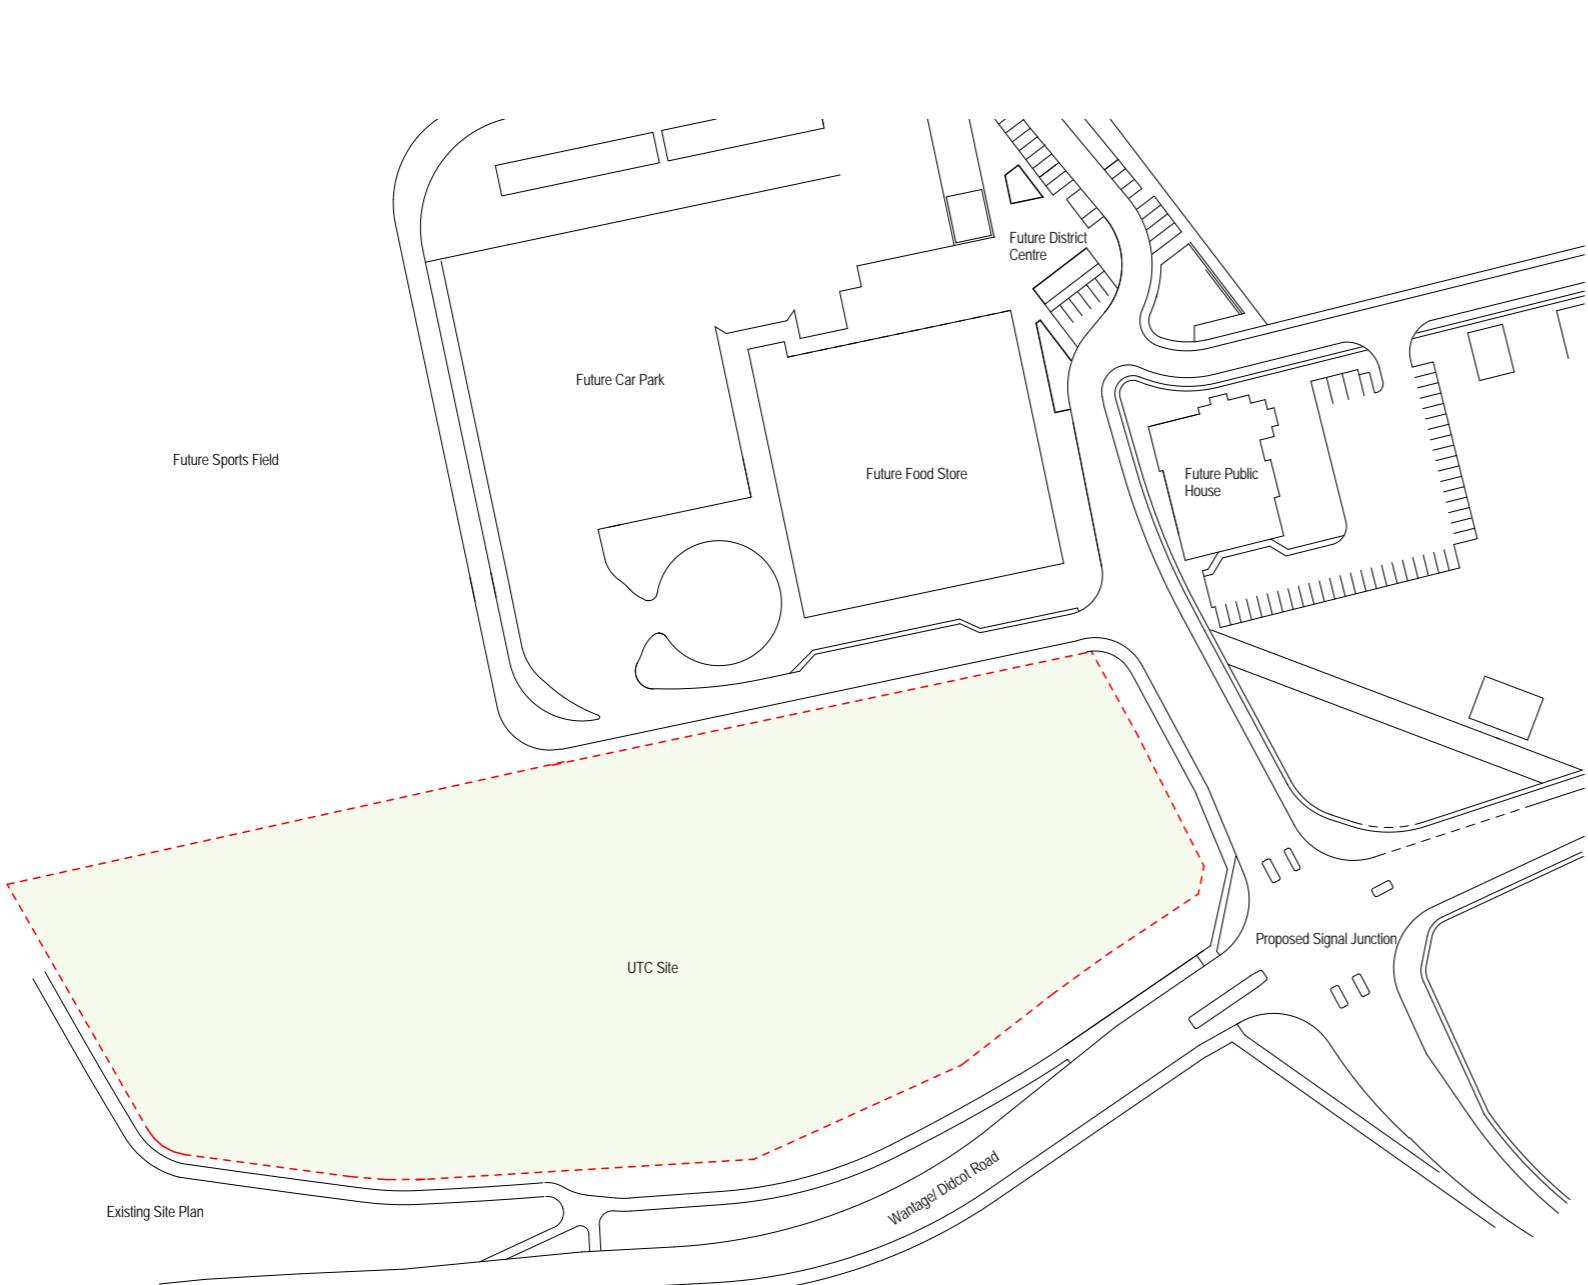

Existing Site

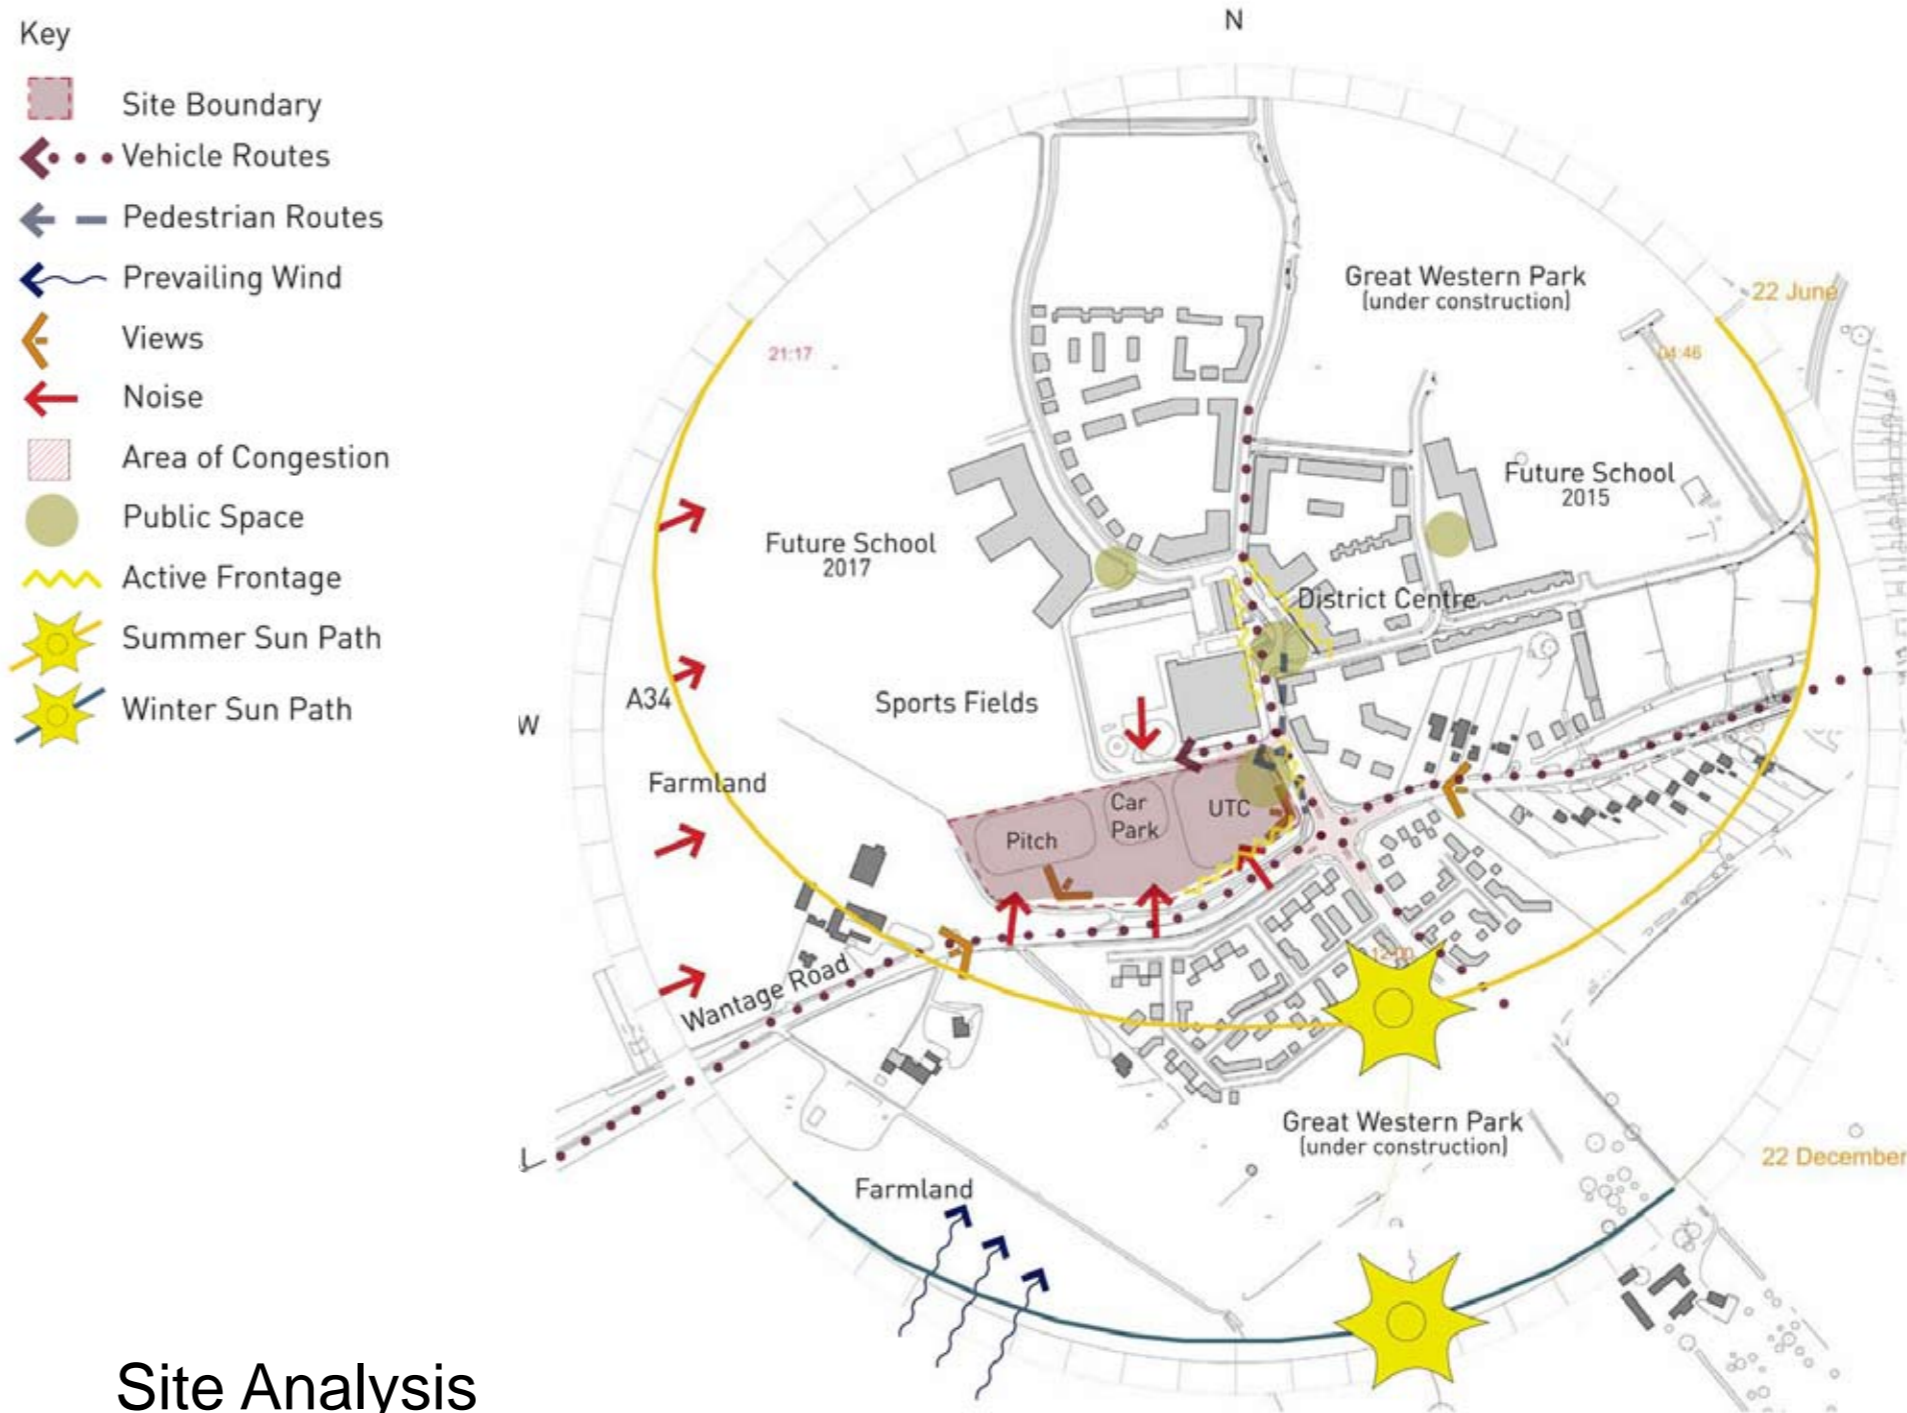


Site Analysis




Site Context




Concept Site Layout

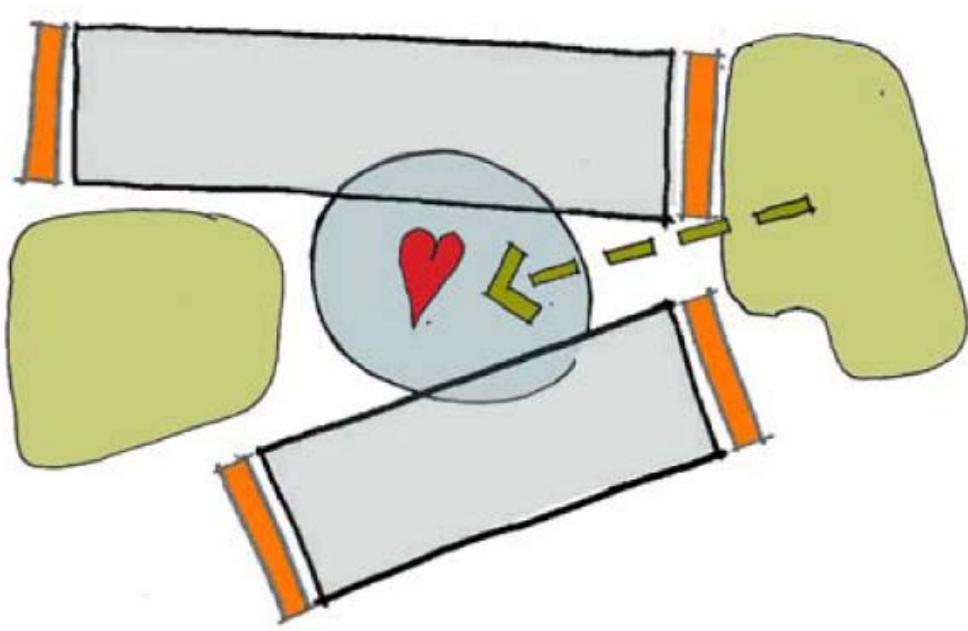

Building Concept Diagram

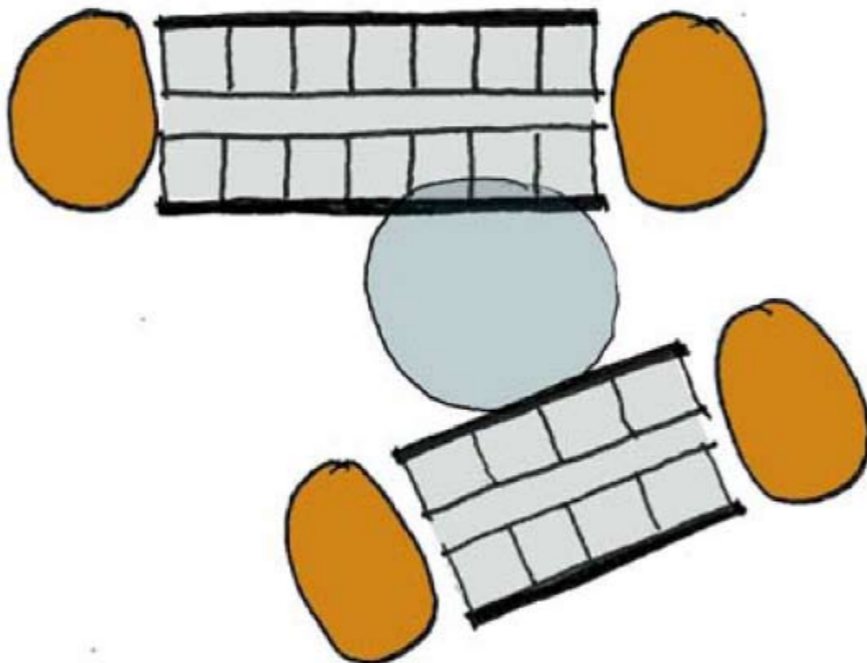


Internal Spaces Concept Diagram

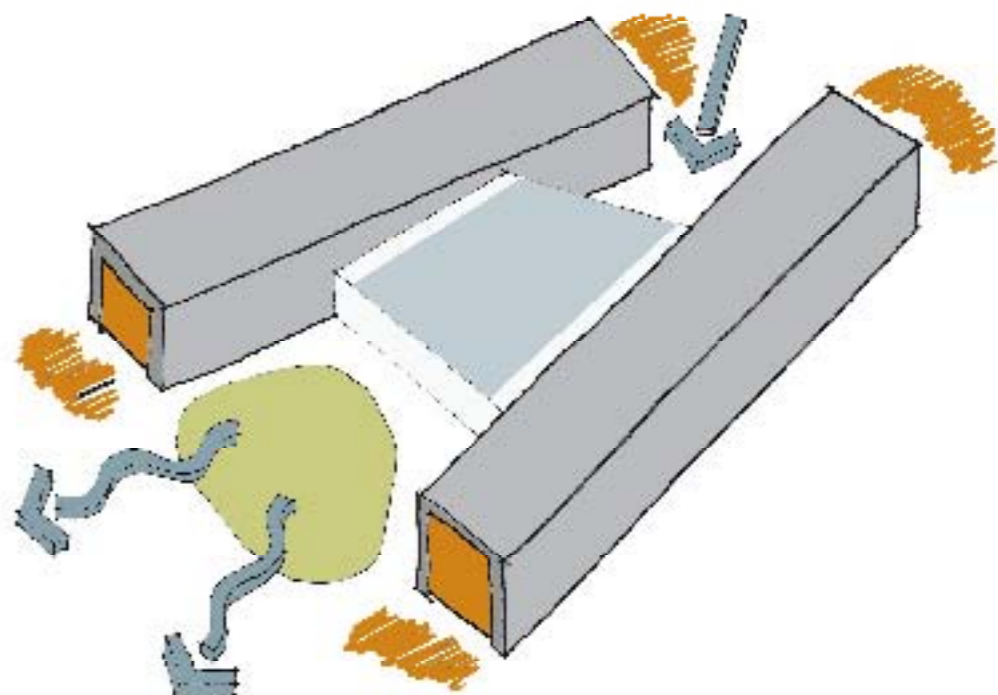


Massing Concept Diagram


# 1.2 LANDSCAPE PROPOSALS

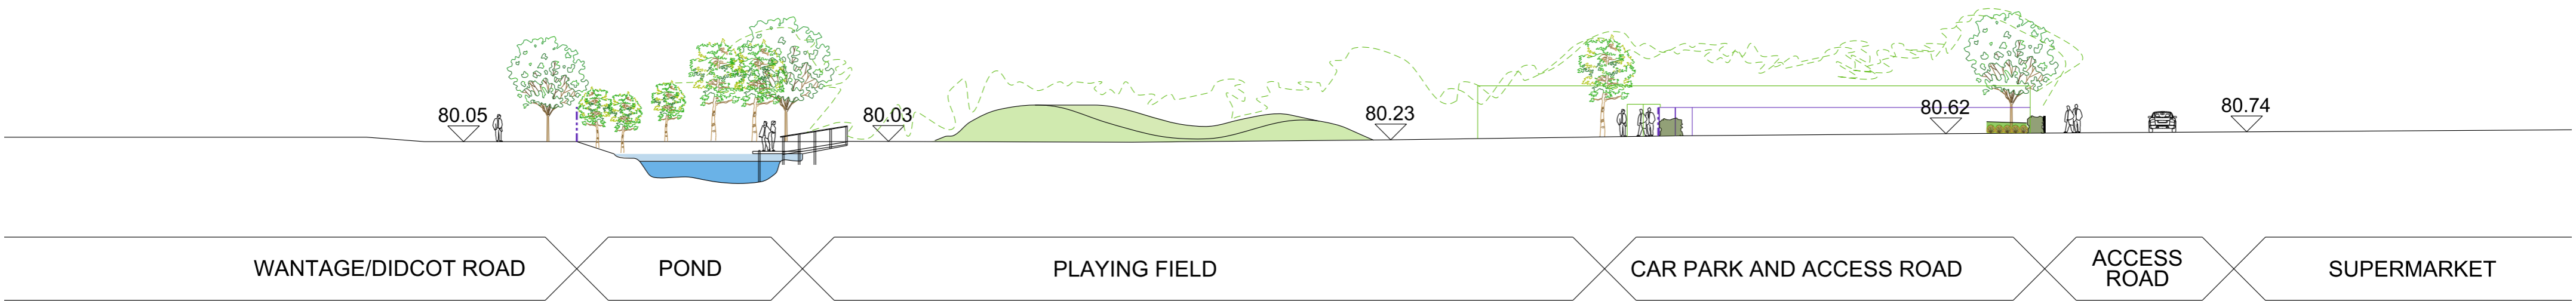

Site Section Through Playing Field and Pond

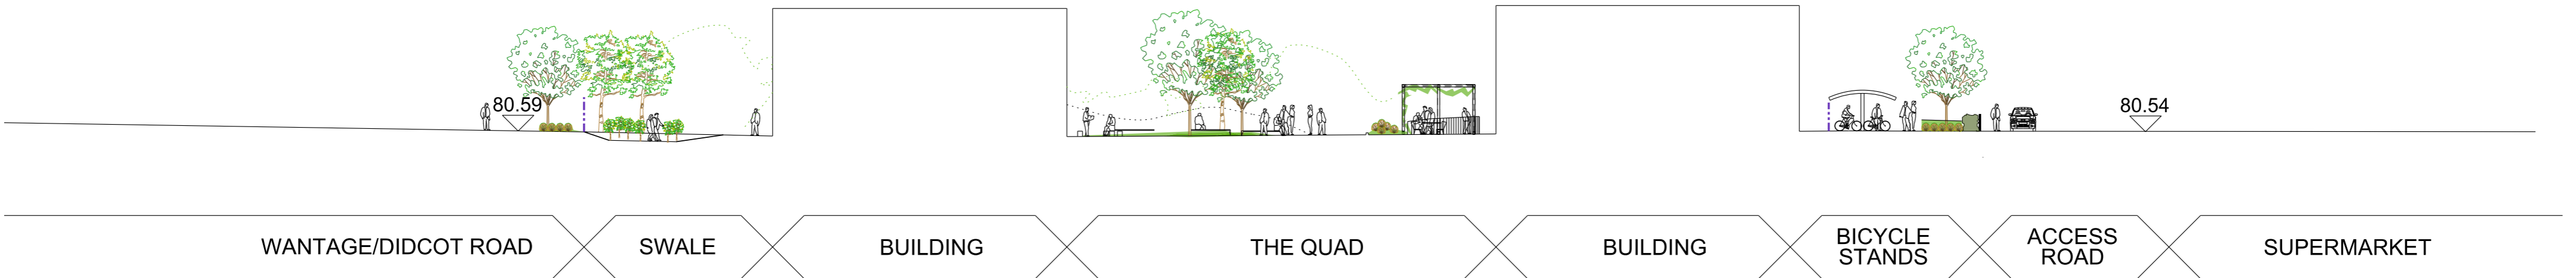

Site Section Through Central Courtyard

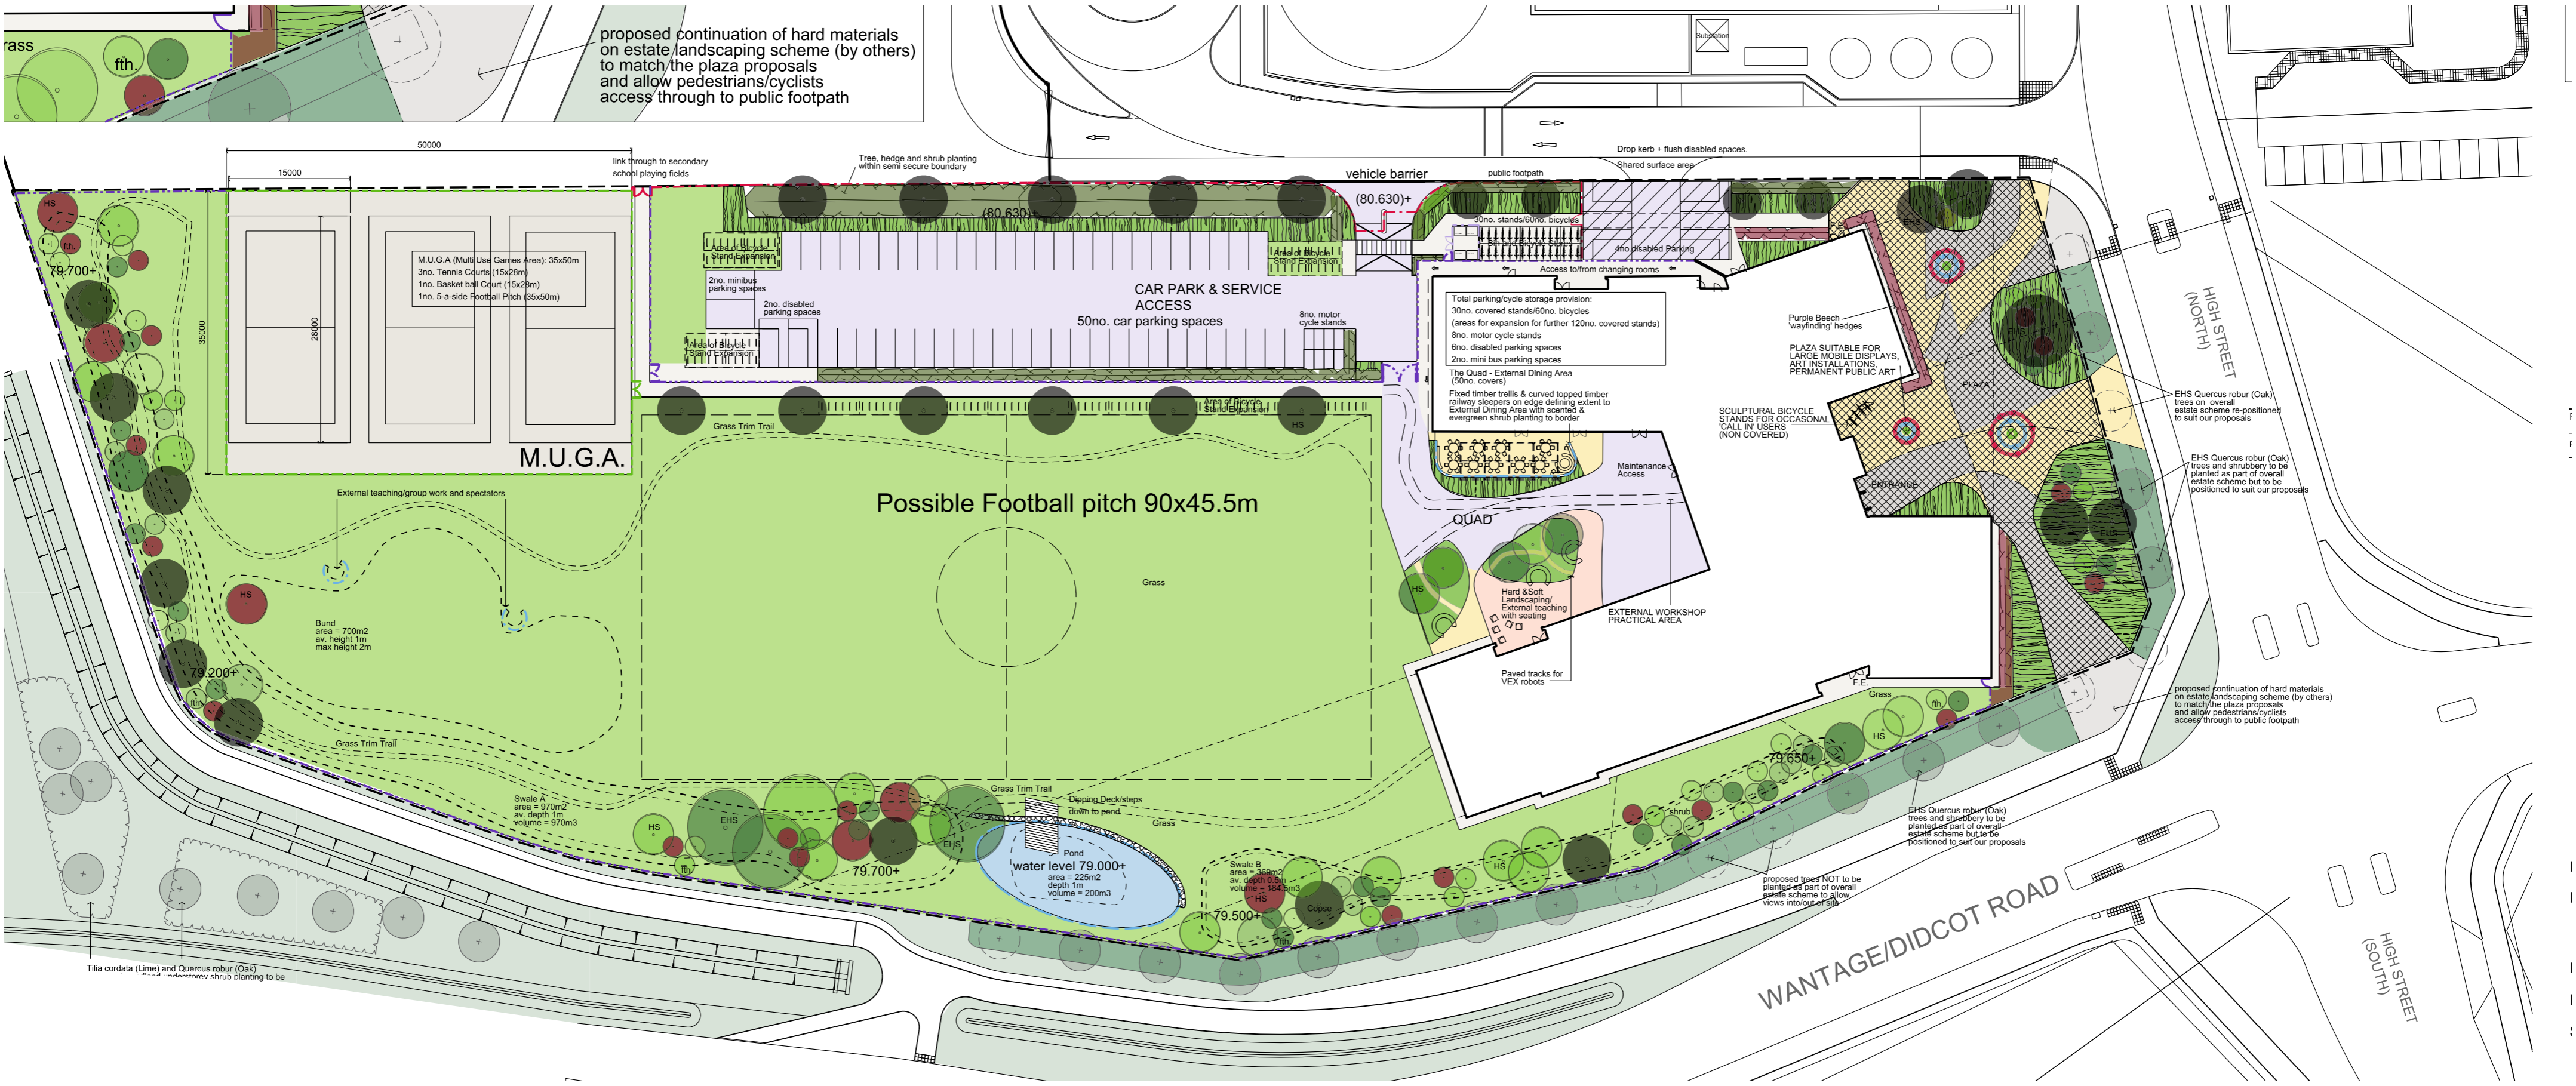

Proposed Landscaping Plan

Visuals of Proposed Landscaping

